

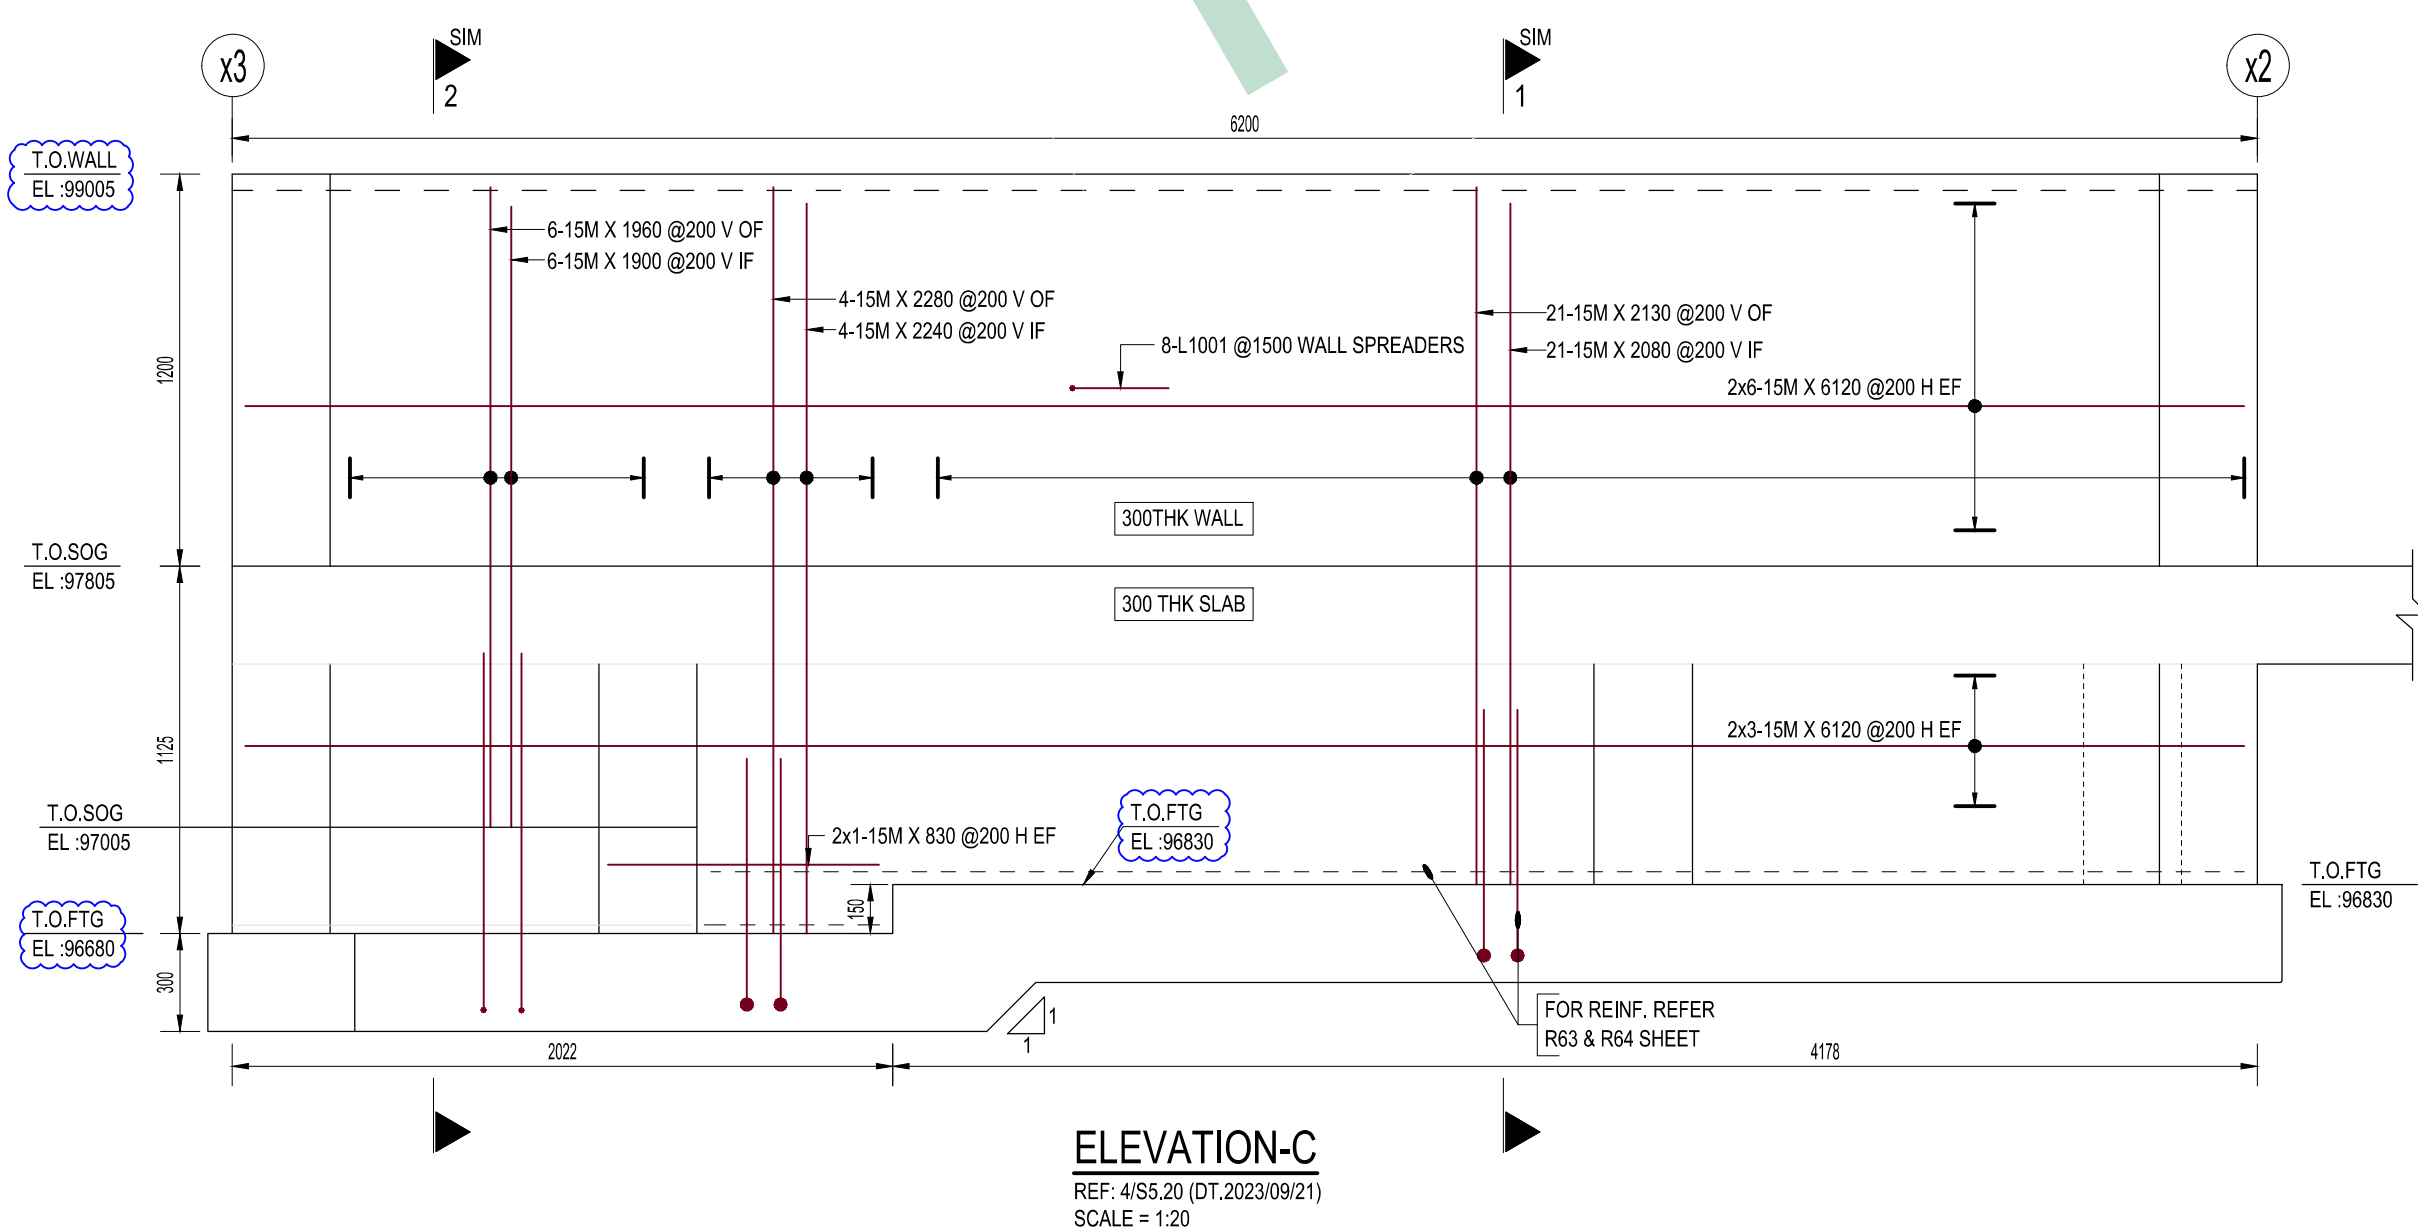
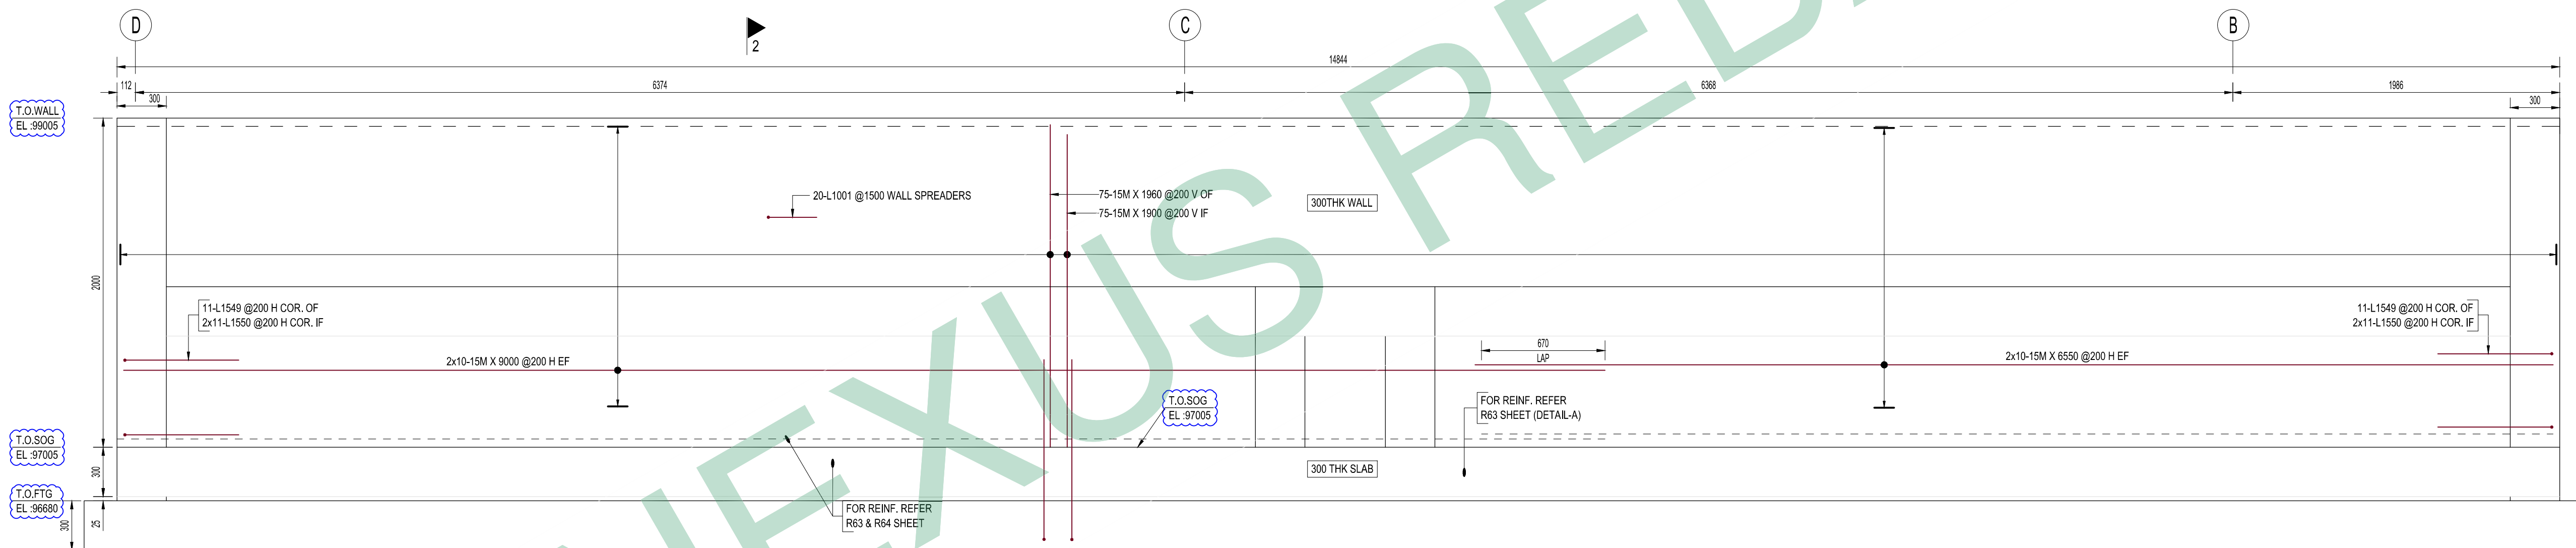
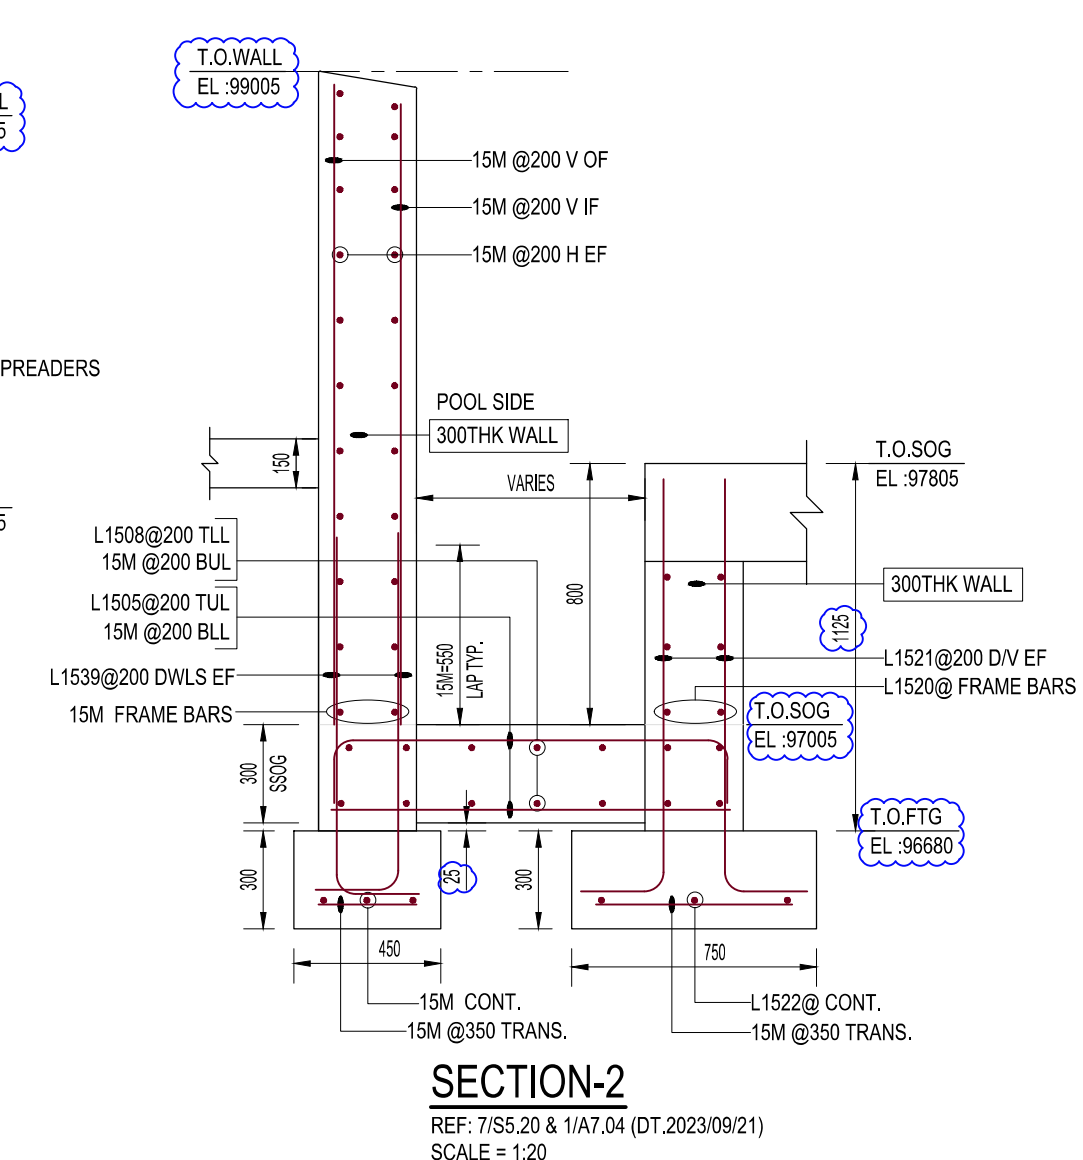
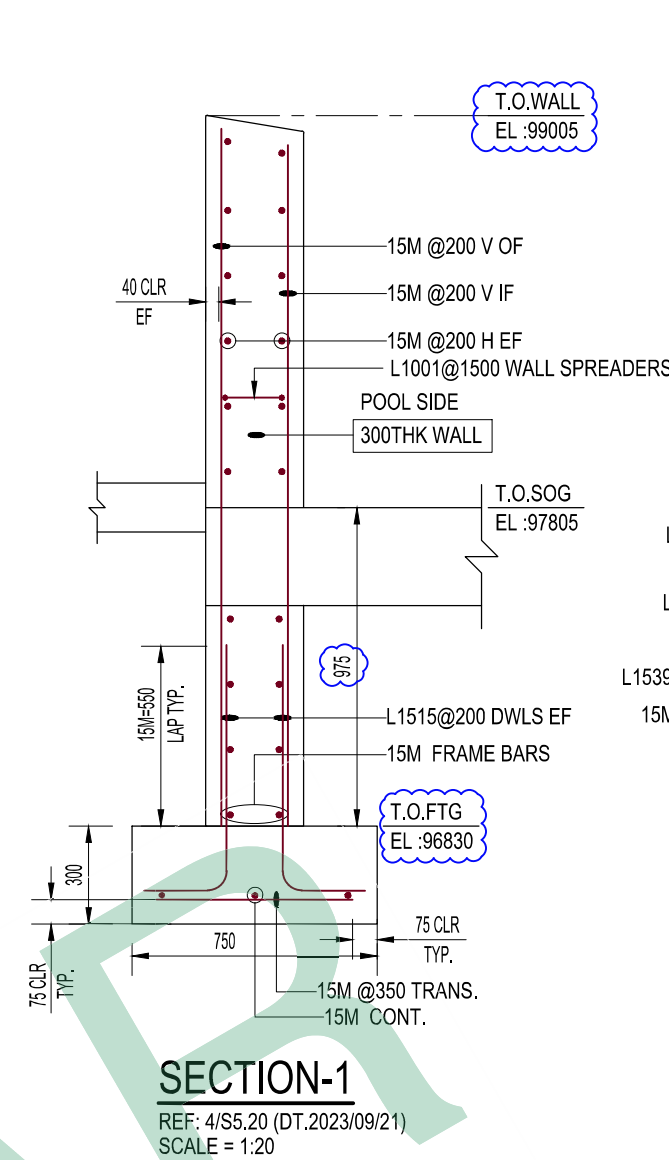
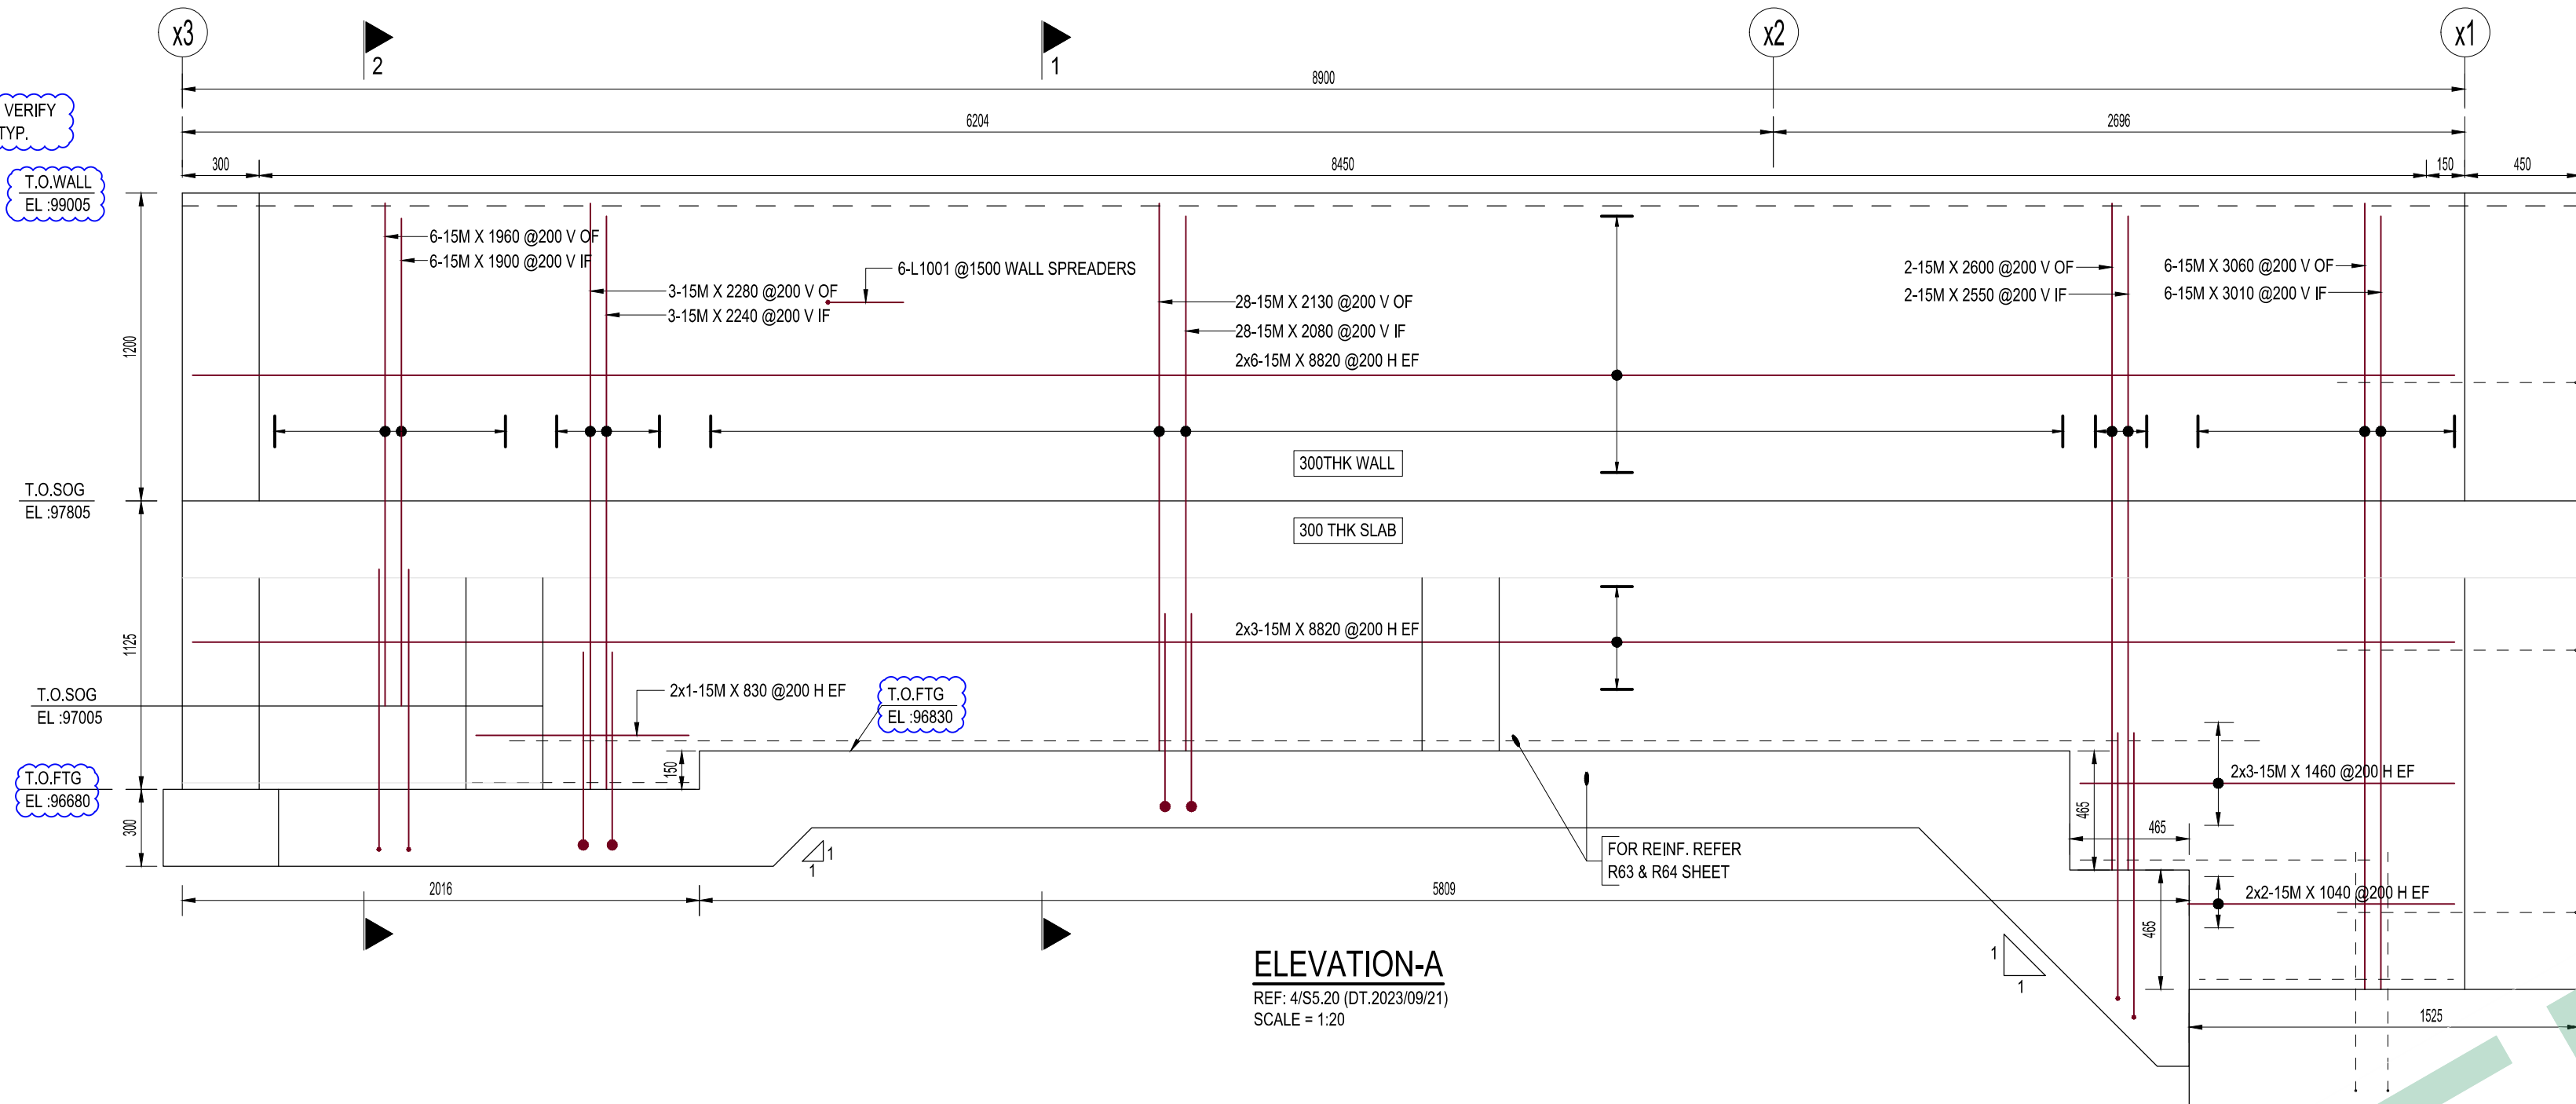


PLEASE VERIFY  
NOTATIONS TYP.

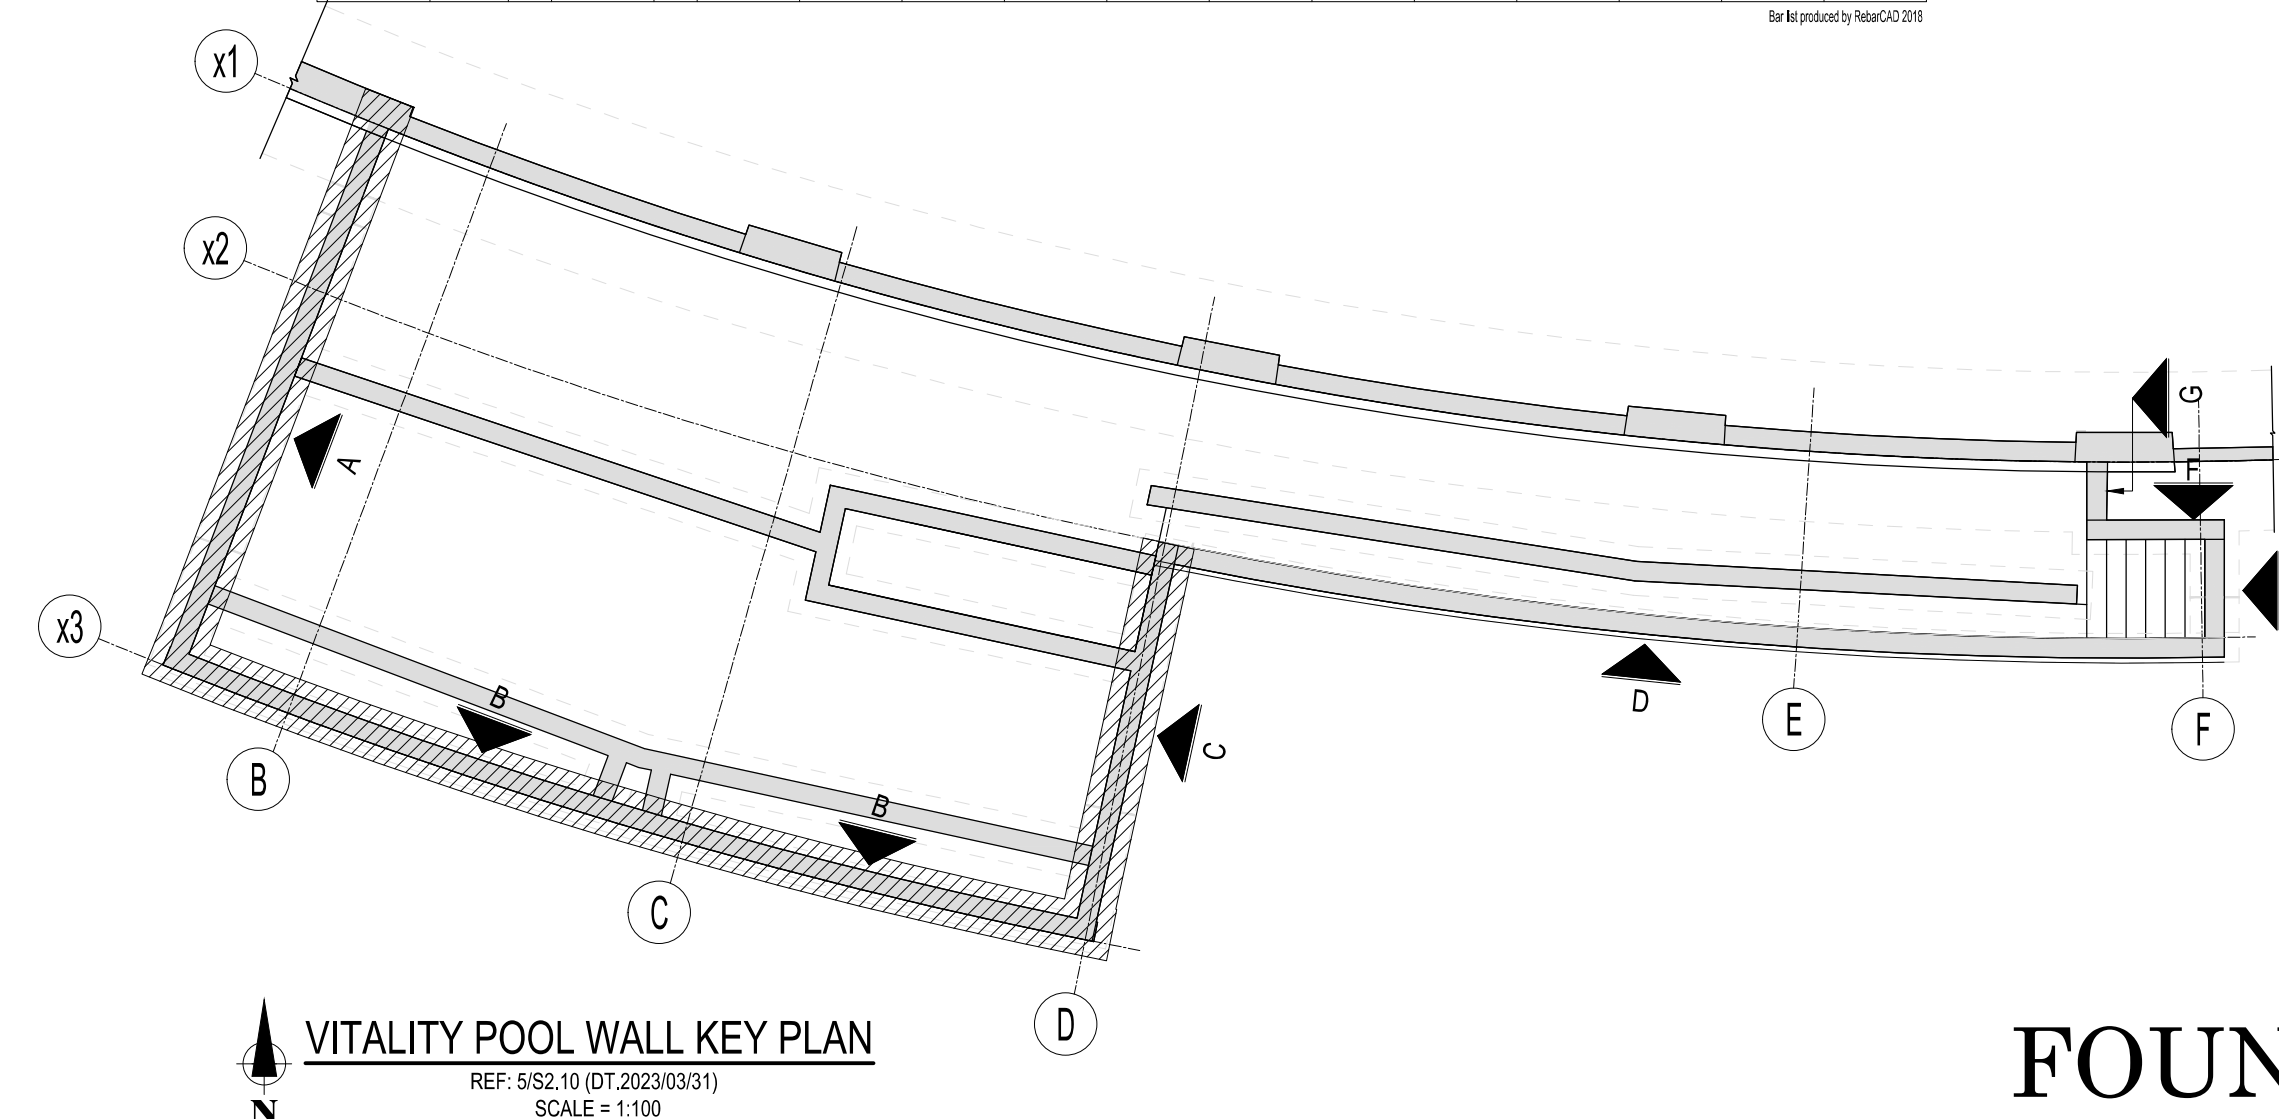

| Member Title: AREA-5 VITALITY POOL WALL EL. A-C |     |      |              | BAR LIST |     |      |   |     |     |   |   |   |   |   |   |   |   |   |   |
|-------------------------------------------------|-----|------|--------------|----------|-----|------|---|-----|-----|---|---|---|---|---|---|---|---|---|---|
| Bar Mark                                        | Qty | Size | Total Length | Type     | X   | Y    | Z | U   | V   | W | X | Y | Z | U | V | X | Y | Z | U |
| L1001                                           | 34  | 10M  | 785          | 17       |     | 300  |   | 185 | 300 |   |   |   |   |   |   |   |   |   |   |
|                                                 | 20  | 15M  | 9000         |          |     | 9000 |   |     |     |   |   |   |   |   |   |   |   |   |   |
|                                                 | 4   | 15M  | 1040         |          |     | 1040 |   |     |     |   |   |   |   |   |   |   |   |   |   |
|                                                 | 20  | 15M  | 6550         |          |     | 6550 |   |     |     |   |   |   |   |   |   |   |   |   |   |
|                                                 | 7   | 15M  | 2280         |          |     | 2280 |   |     |     |   |   |   |   |   |   |   |   |   |   |
|                                                 | 7   | 15M  | 2240         |          |     | 2240 |   |     |     |   |   |   |   |   |   |   |   |   |   |
|                                                 | 40  | 15M  | 2130         |          |     | 2130 |   |     |     |   |   |   |   |   |   |   |   |   |   |
|                                                 | 40  | 15M  | 2080         |          |     | 2080 |   |     |     |   |   |   |   |   |   |   |   |   |   |
|                                                 | 87  | 15M  | 1960         |          |     | 1960 |   |     |     |   |   |   |   |   |   |   |   |   |   |
|                                                 | 18  | 15M  | 6120         |          |     | 6120 |   |     |     |   |   |   |   |   |   |   |   |   |   |
|                                                 | 6   | 15M  | 1460         |          |     | 1460 |   |     |     |   |   |   |   |   |   |   |   |   |   |
|                                                 | 6   | 15M  | 3060         |          |     | 3060 |   |     |     |   |   |   |   |   |   |   |   |   |   |
|                                                 | 6   | 15M  | 3010         |          |     | 3010 |   |     |     |   |   |   |   |   |   |   |   |   |   |
|                                                 | 2   | 15M  | 2600         |          |     | 2600 |   |     |     |   |   |   |   |   |   |   |   |   |   |
|                                                 | 2   | 15M  | 2550         |          |     | 2550 |   |     |     |   |   |   |   |   |   |   |   |   |   |
|                                                 | 18  | 15M  | 8620         |          |     | 8620 |   |     |     |   |   |   |   |   |   |   |   |   |   |
|                                                 | 87  | 15M  | 1900         |          |     | 1900 |   |     |     |   |   |   |   |   |   |   |   |   |   |
|                                                 | 4   | 15M  | 830          |          |     | 830  |   |     |     |   |   |   |   |   |   |   |   |   |   |
| L1549                                           | 22  | 15M  | 1400         | 17       |     | 700  |   | 700 |     |   |   |   |   |   |   |   |   |   |   |
| L1550                                           | 44  | 15M  | 960          | 2        | 200 | 700  |   |     |     |   |   |   |   |   |   |   |   |   |   |

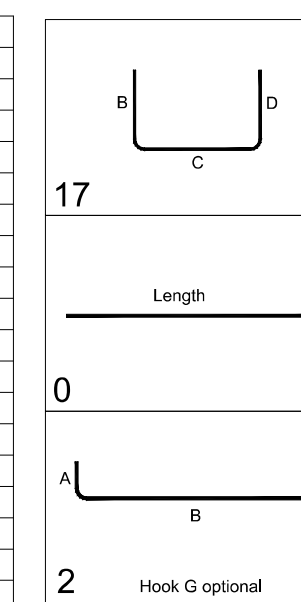

FOUNDATION WALL