




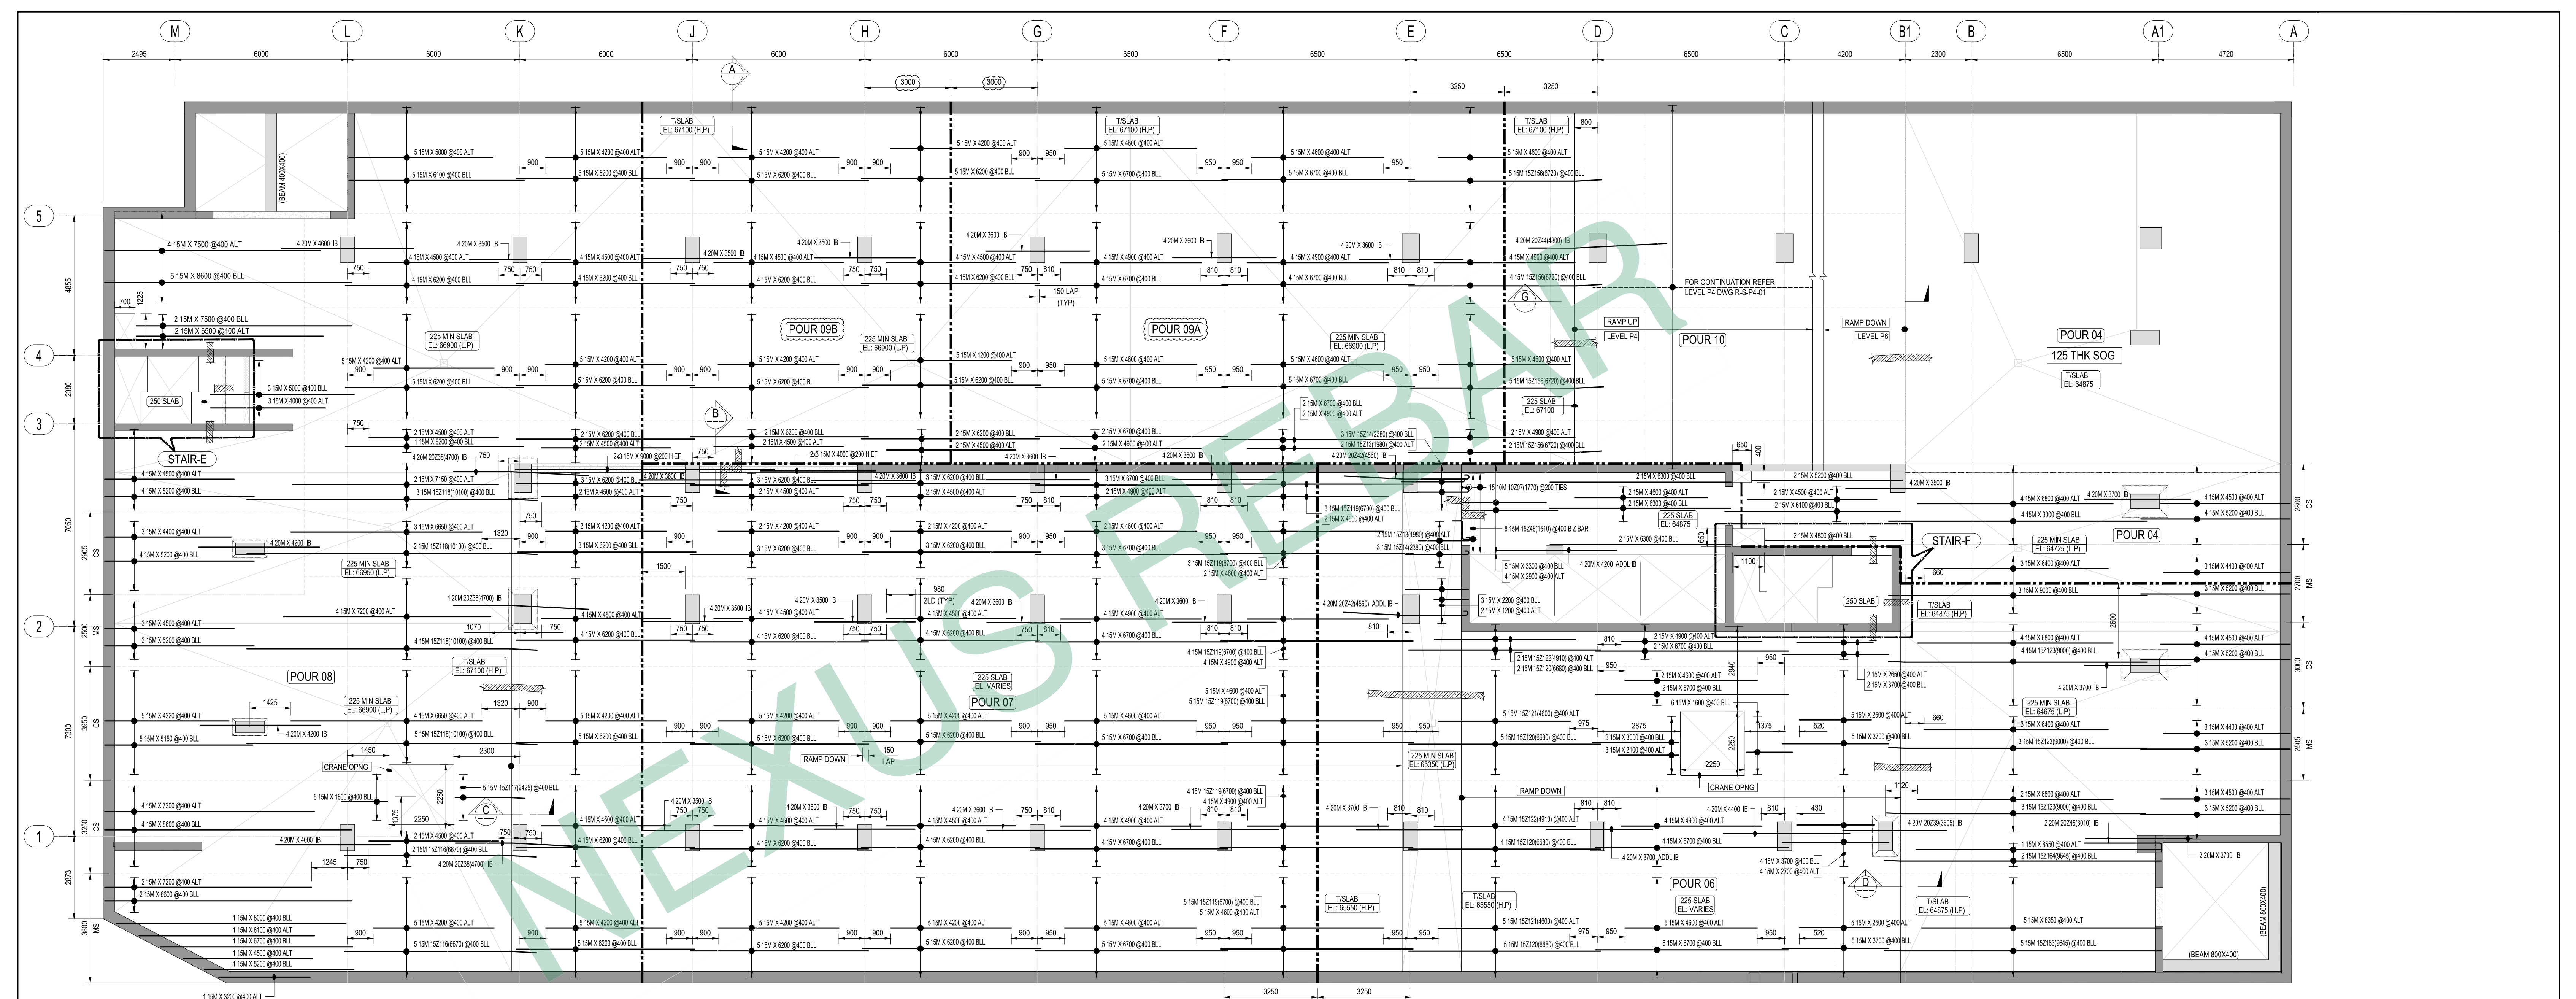


1 LEVEL P5 - SLAB - BLL - PLAN VIEW
SCALE: 1:100
SOR: S195, SE 102

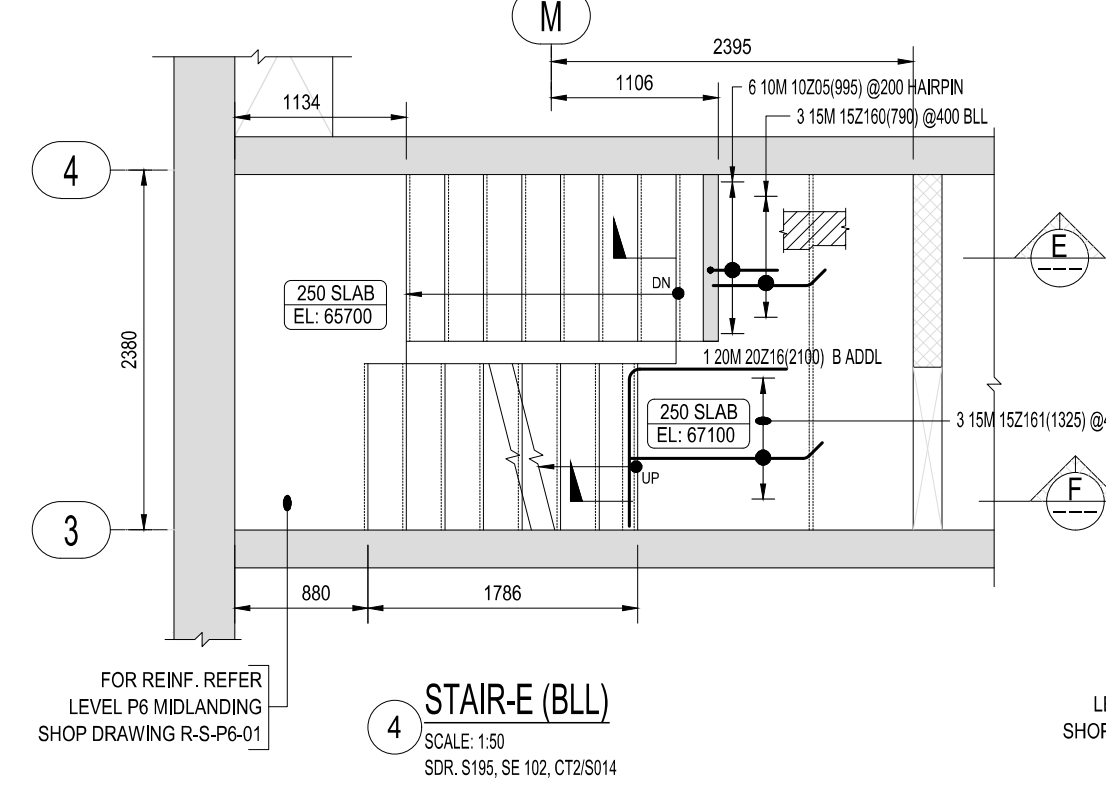


4 STAIR-E (BLL)
SCALE: 1:50
SOR: S195, SE 102, C72/S014

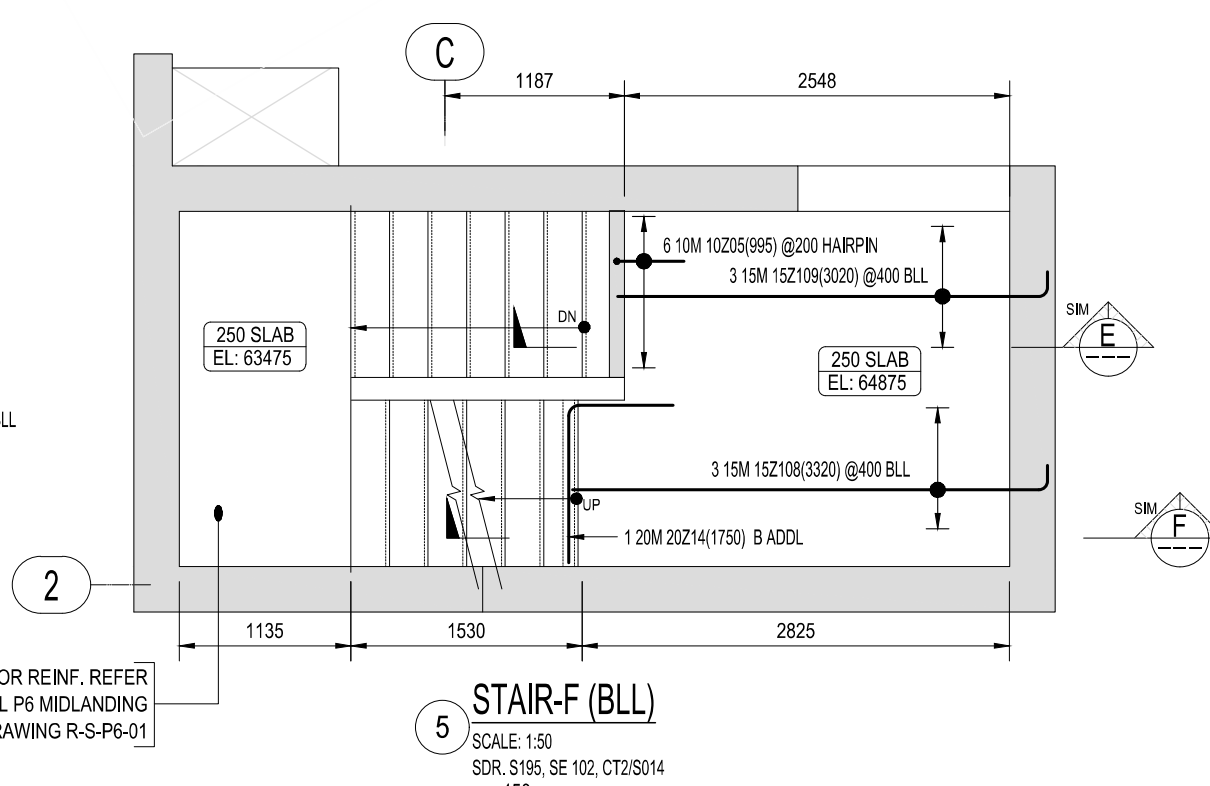


5 STAIR-F (BLL)
SCALE: 1:50
SOR: S195, SE 102, C72/S014

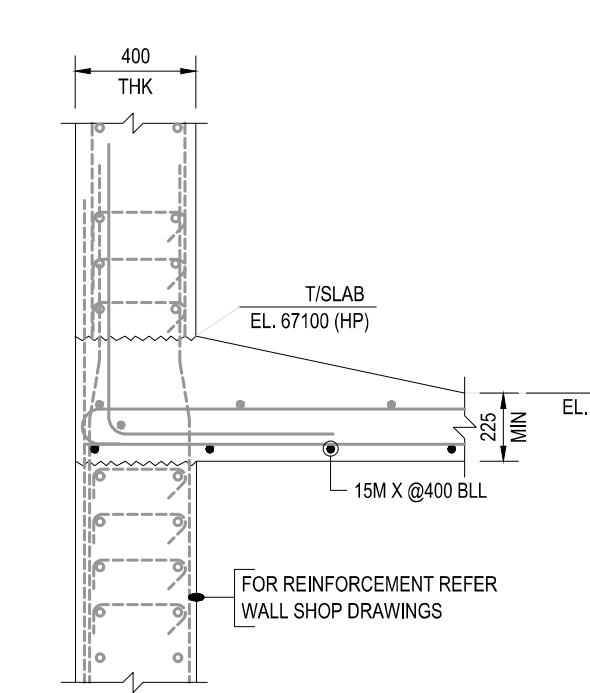


A SECTION
SCALE: 1:25
SOR: 181A/S403

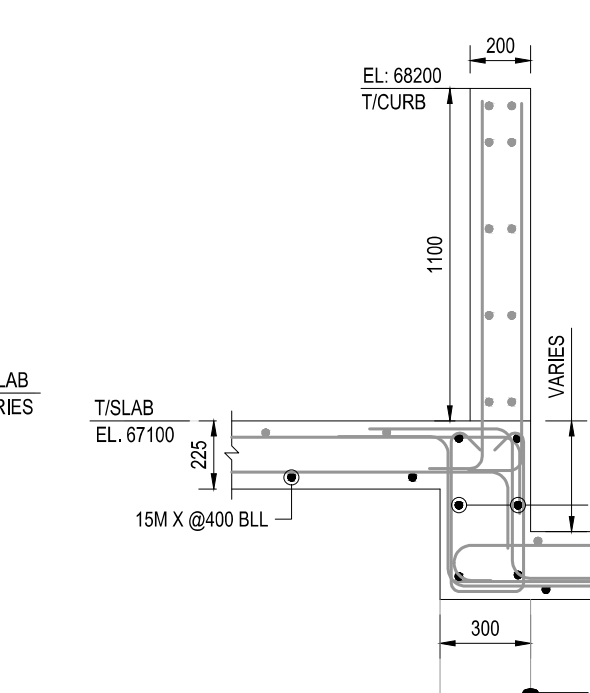


B SECTION
SCALE: 1:25
SOR: 4/S404

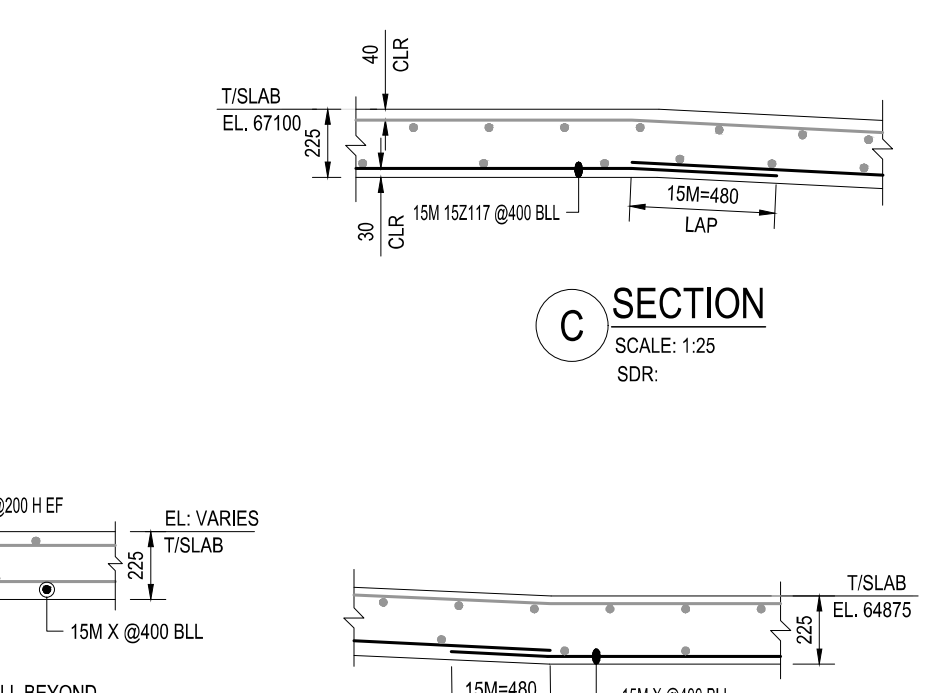


C SECTION
SCALE: 1:25
SOR:

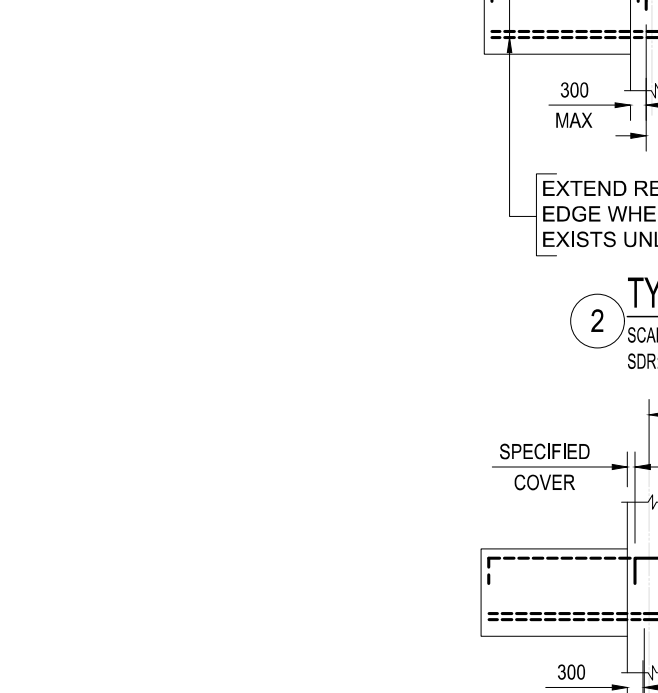

D SECTION
SCALE: 1:25
SOR:


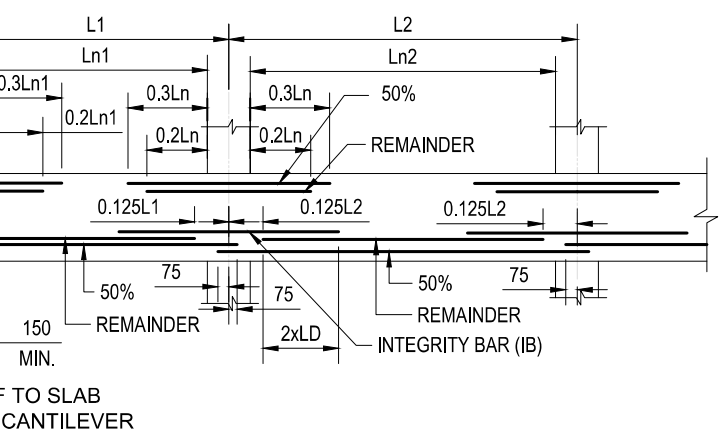


2 TYPICAL FLAT SLAB COLUMN STRIP DETAILS
SCALE: 1:100
SOR: CS3/S011, CS4 TO CS6/S012

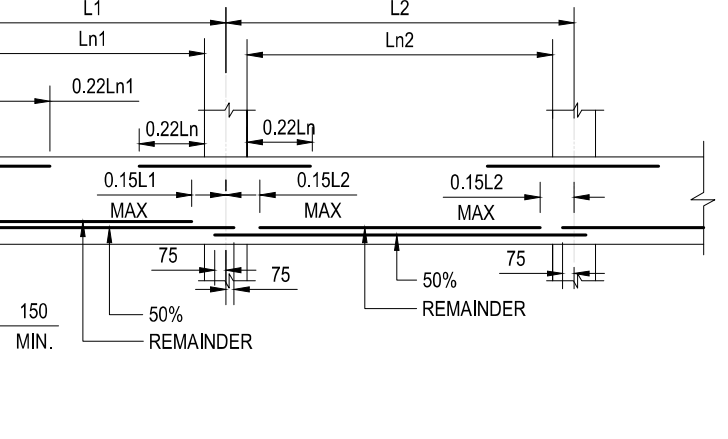

3 TYPICAL FLAT SLAB MIDDLE STRIP DETAILS
SCALE: 1:100
SOR: CS3/S011, CS4 TO CS6/S012

 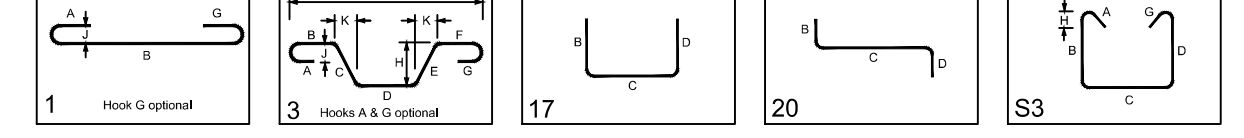

LEVEL-P5 SLAB DRAWINGS COORDINATION	
DESCRIPTION	DWG #
BOTTOM LOWER LAYER	R-S-P5-01
BOTTOM UPPER LAYER	R-S-P5-02
TOP LOWER LAYER	R-S-P5-03
TOP UPPER LAYER	R-S-P5-04
ADDL BARS & DWLS	R-S-P5-05

DEVELOPMENT LENGTH SCHEDULE						
CONCRETE STRENGTH	BAR SIZE	CONCRETE STRENGTH				
		10MPa	15MPa	20MPa	25MPa	30MPa
35 MPa	TENSION	300	370	490	770	920
	COMPRESSION	320	480	640	990	1390

SLAB